


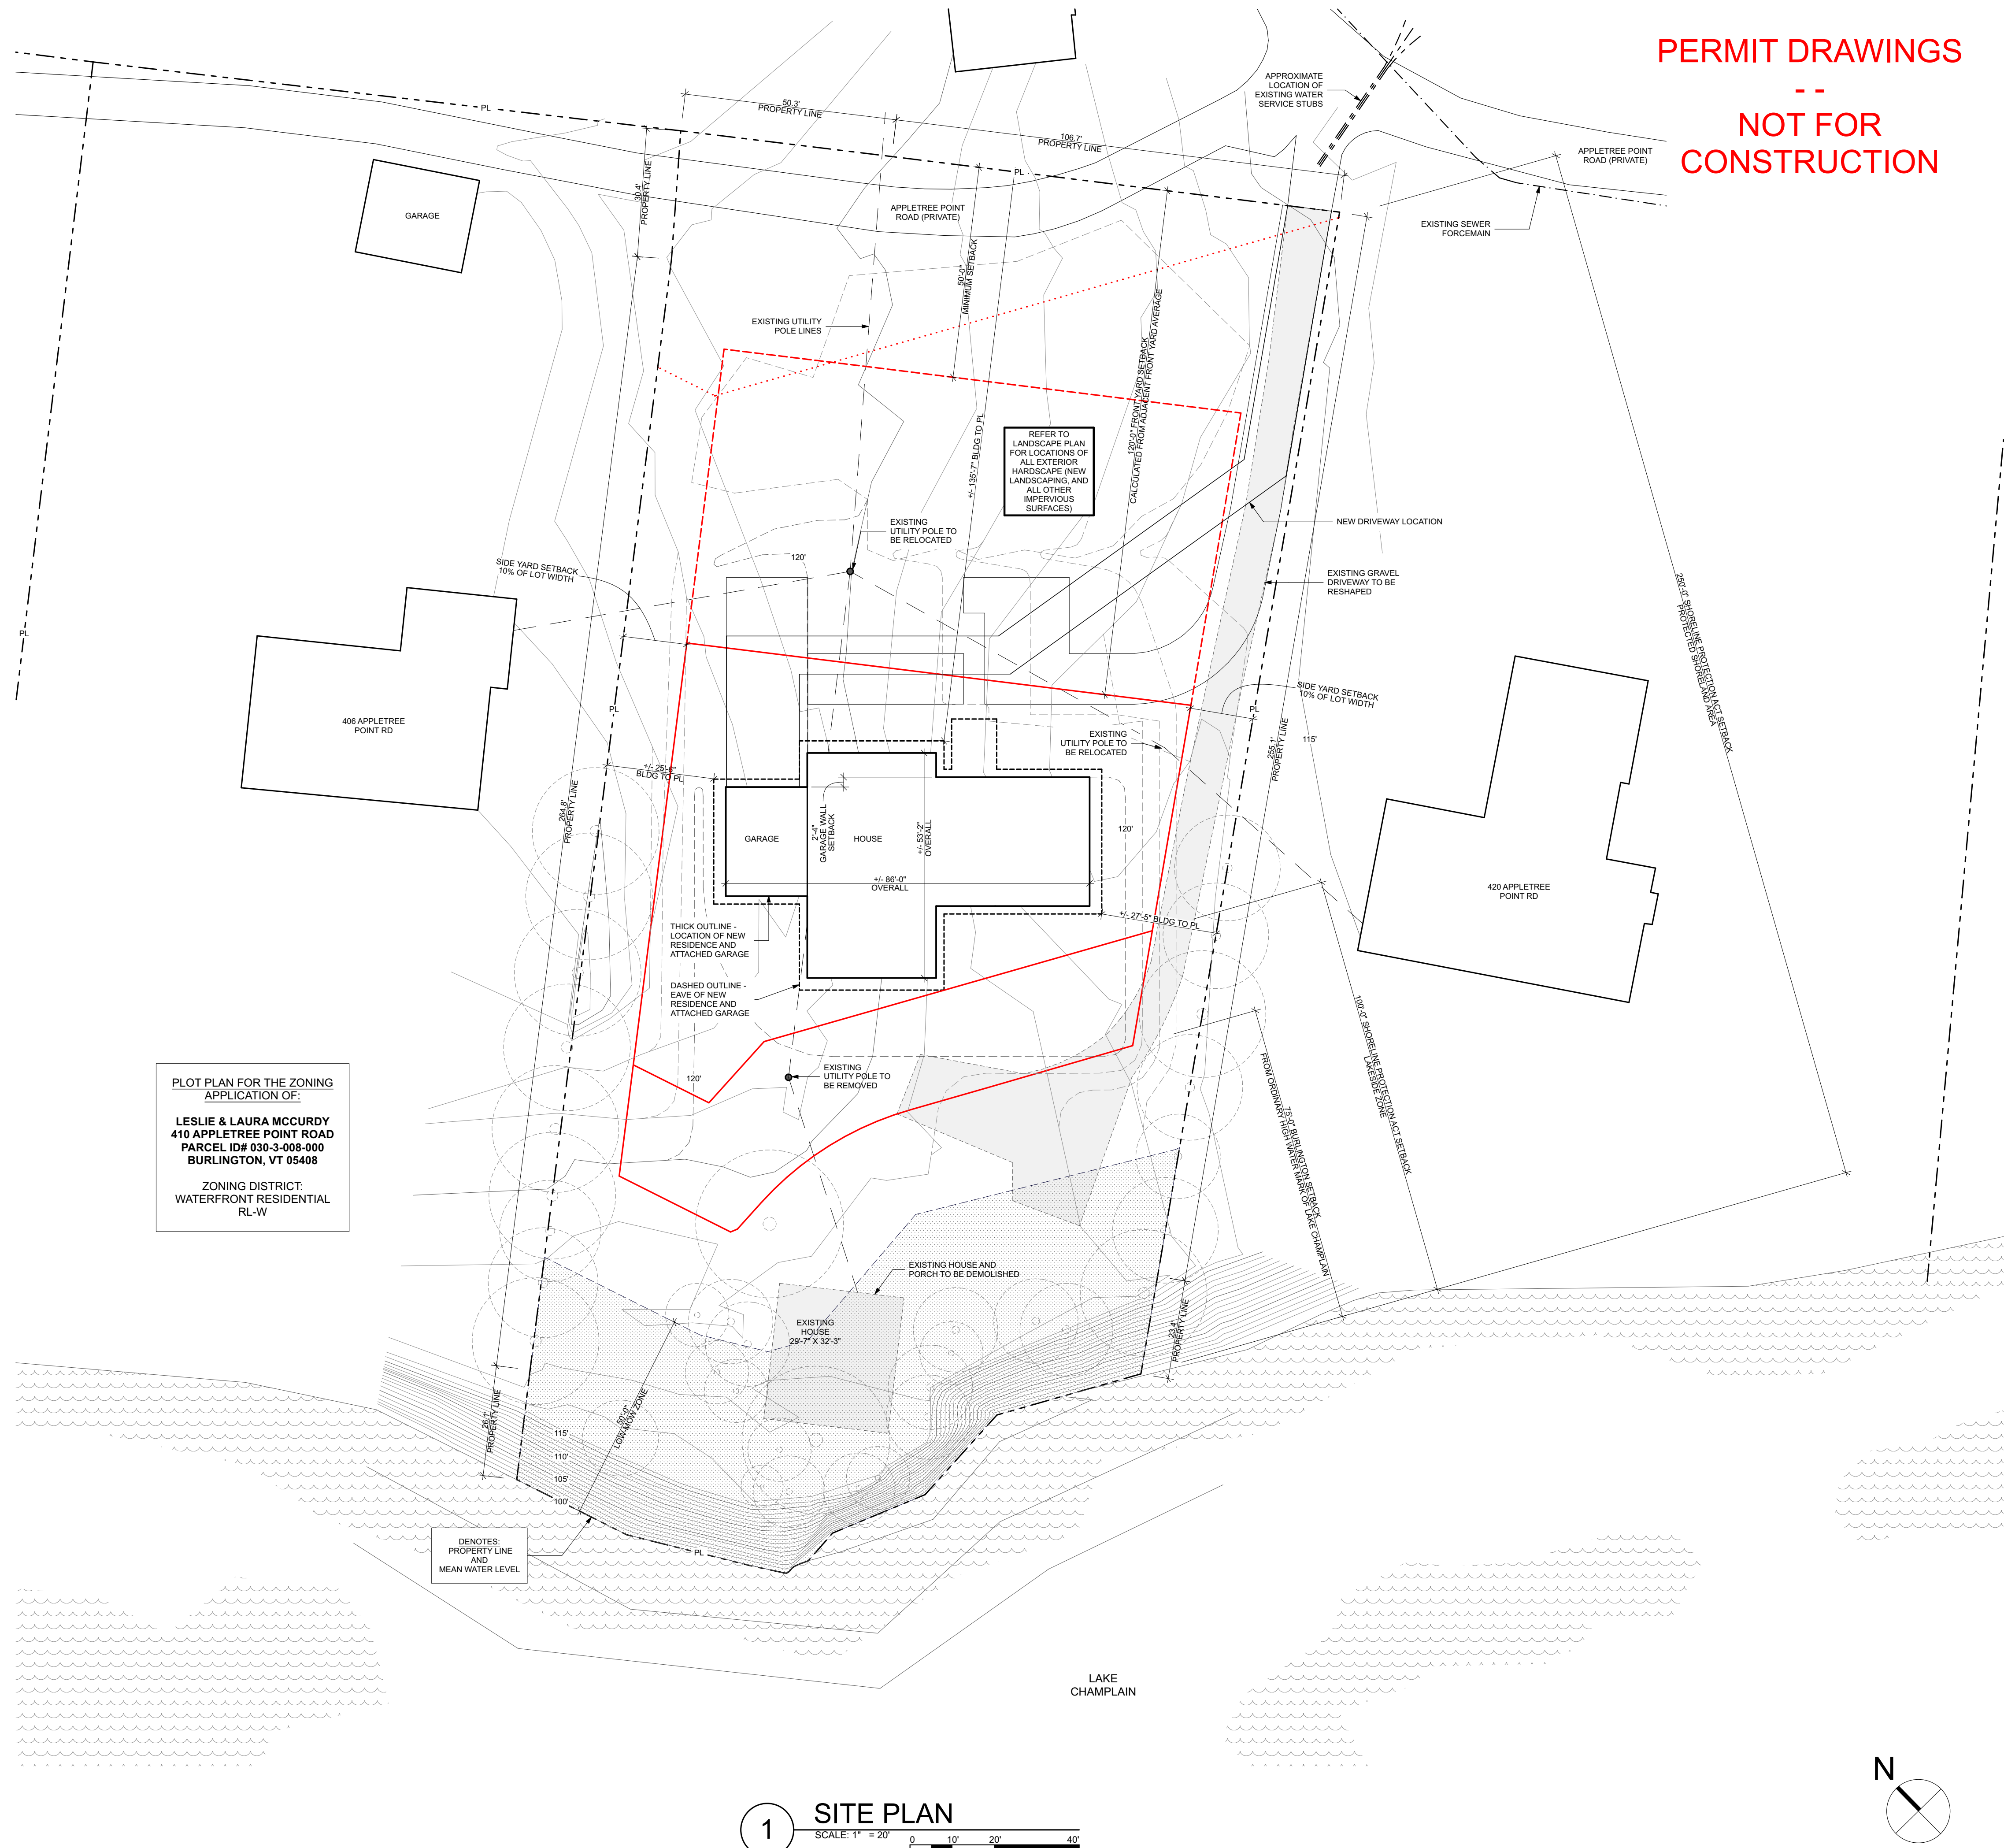

COVERAGE CALCULATION	
EXISTING:	
HOUSE	953 SF
APPLETREE POINT RD	1,122 SF
DRIVE	3,088 SF
TOTAL	5,163 SF
LOT SIZE	46,946 SF
EXISTING COVERAGE =	11 %
PROPOSED:	
HOUSE (ROOF AREA)	4,016 SF
APPLETREE POINT RD	1,122 SF
DRIVE / AUTOCOURT	2,797 SF
HARDSCAPING	2,396 SF
CONCRETE WALLS	
BLUESTONE RISERS	
BLUESTONE PAVERS	
STONE DUST	
SLAB STONE PAVERS	
DRIP STONE	
TOTAL	10,331 SF
LOT SIZE	46,946 SF
PROPOSED COVERAGE =	22 %



29 NORTH ST
BRISTOL VT 05443
EHARCHITECT.COM
INFO@EHARCHITECT.COM
802 453 6401

**MCCURDY
RESIDENCE**

410 APPLETREE PT
BURLINGTON, VT

COPYRIGHT

ELIZABETH HERRMANN
ARCHITECTURE + DESIGN PC 2019
Reproduction Not Permitted

[illegible]

SITE PLAN